



Sidock Group
ENGINEERS-ARCHITECTS-CONSULTANTS

Corporate Headquarters
45650 Grand River Avenue
Novi, Michigan 48374
Ph: (248)349-4500 • Fax: (248)349-1429

Gaylord Office
757 S. Wisconsin Ave.
Gaylord, Michigan 49735
Ph: (989)705-8400 • Fax: (989)705-8403


Novi • Wyandotte • Muskegon
Lansing • Gaylord • Sault Ste. Marie
Bay City • Detroit

www.sidockgroup.com
www.sidockarchitects.com

Key Plan: No Scale




EAST ELEVATION
SCALE: 1/8"=1'-0"

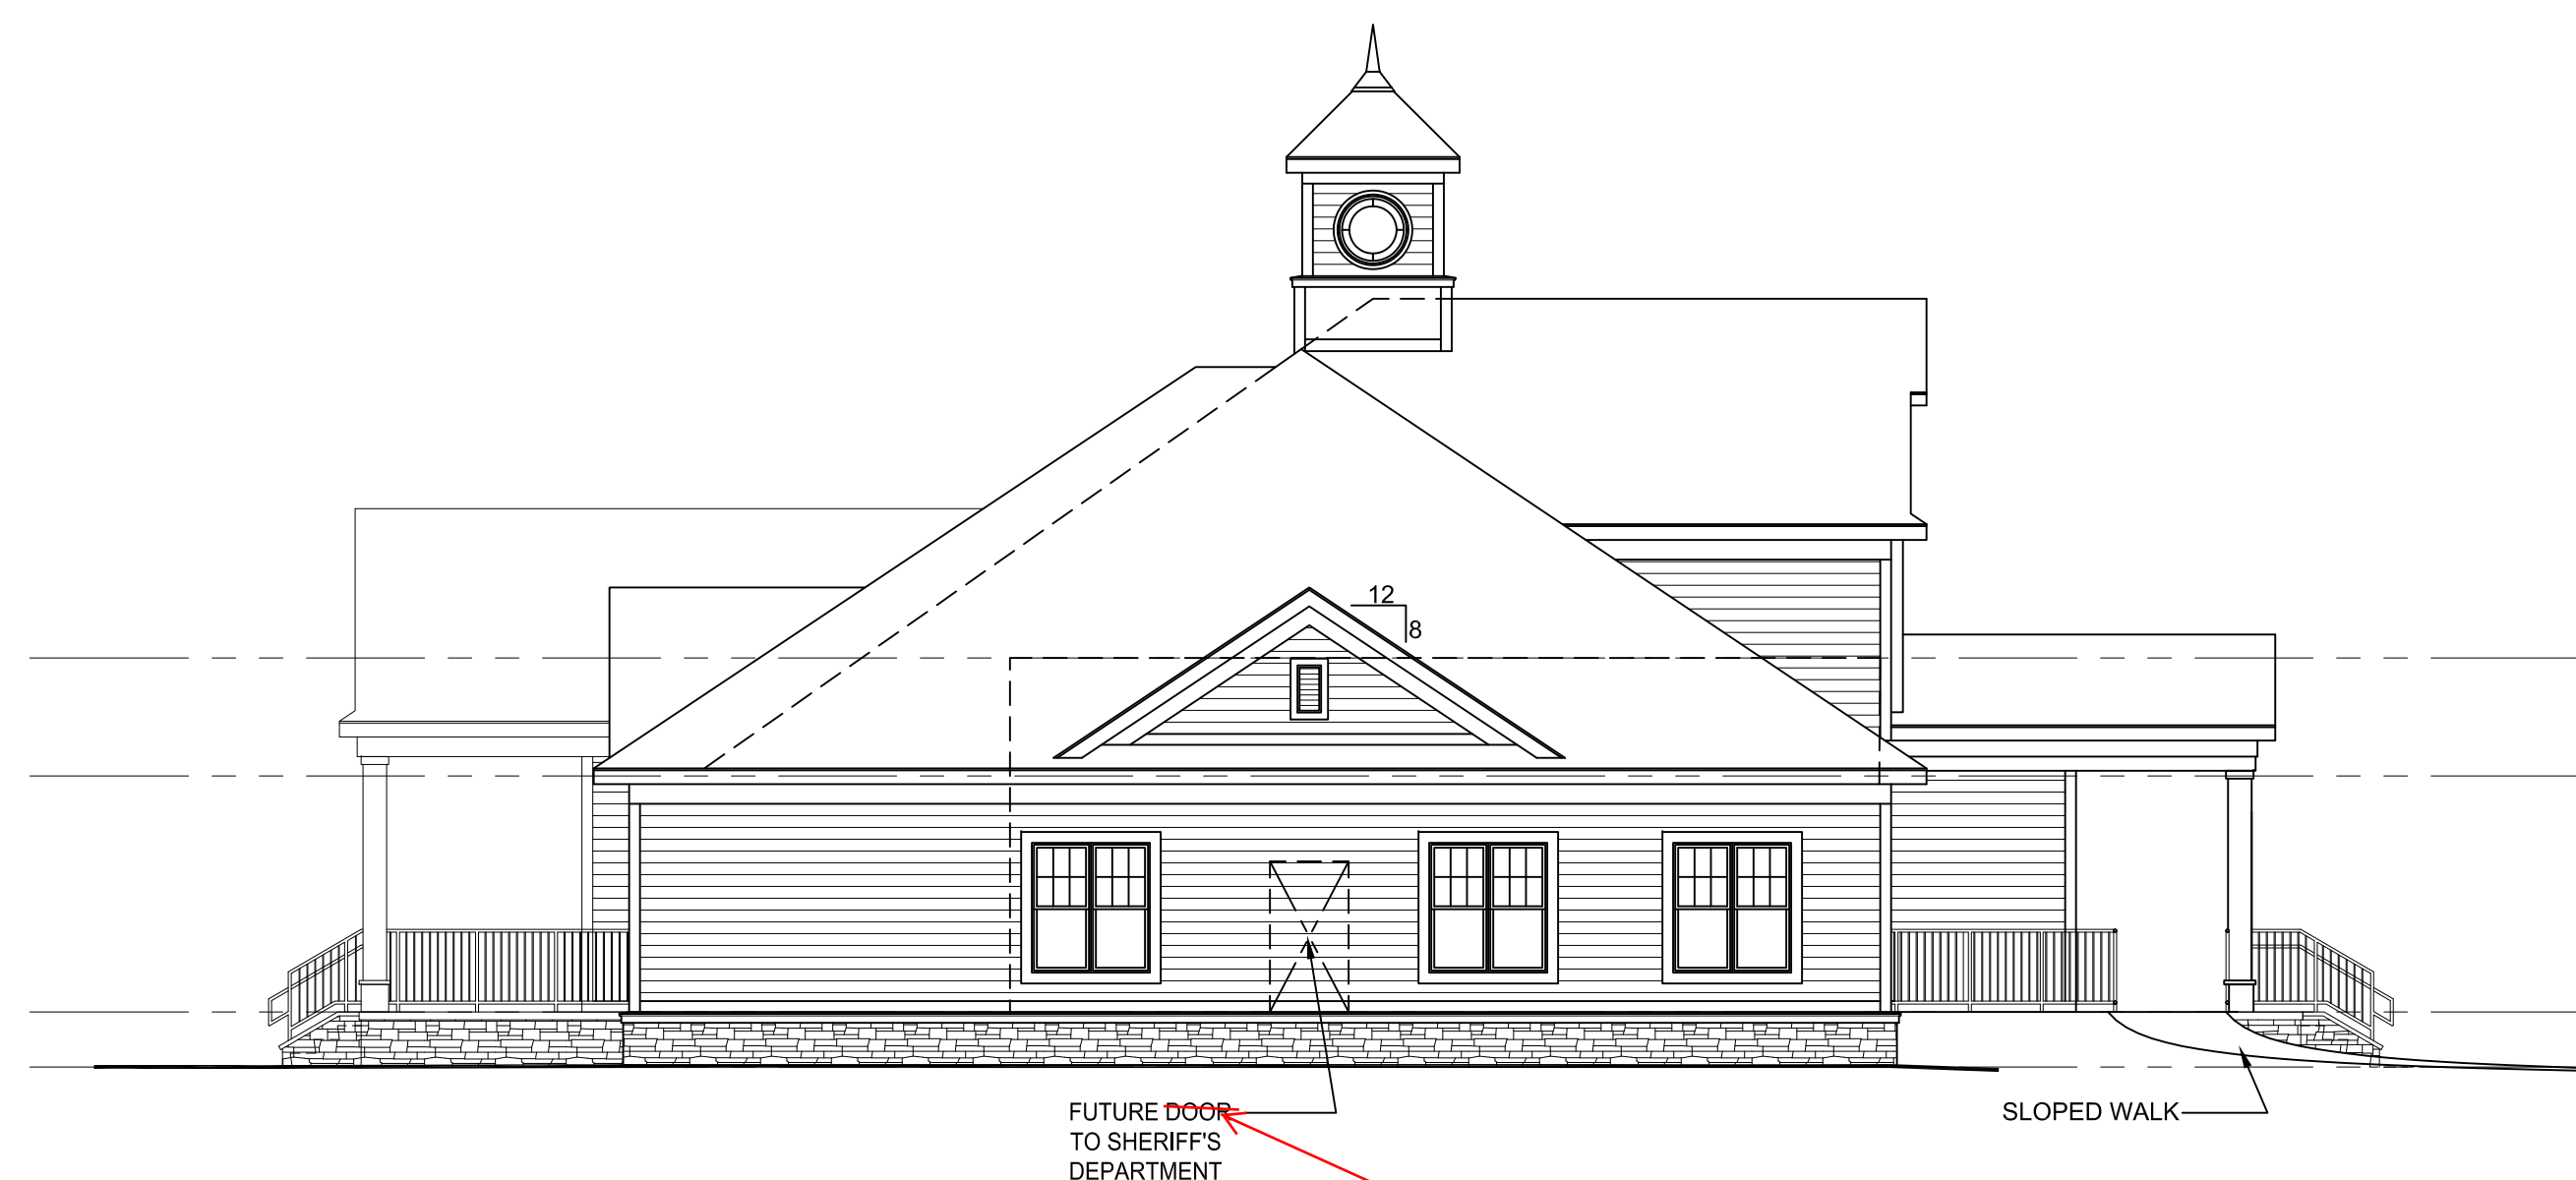


NORTH ELEVATION
SCALE: 1/8"=1'-0"

Access width of
Hallway

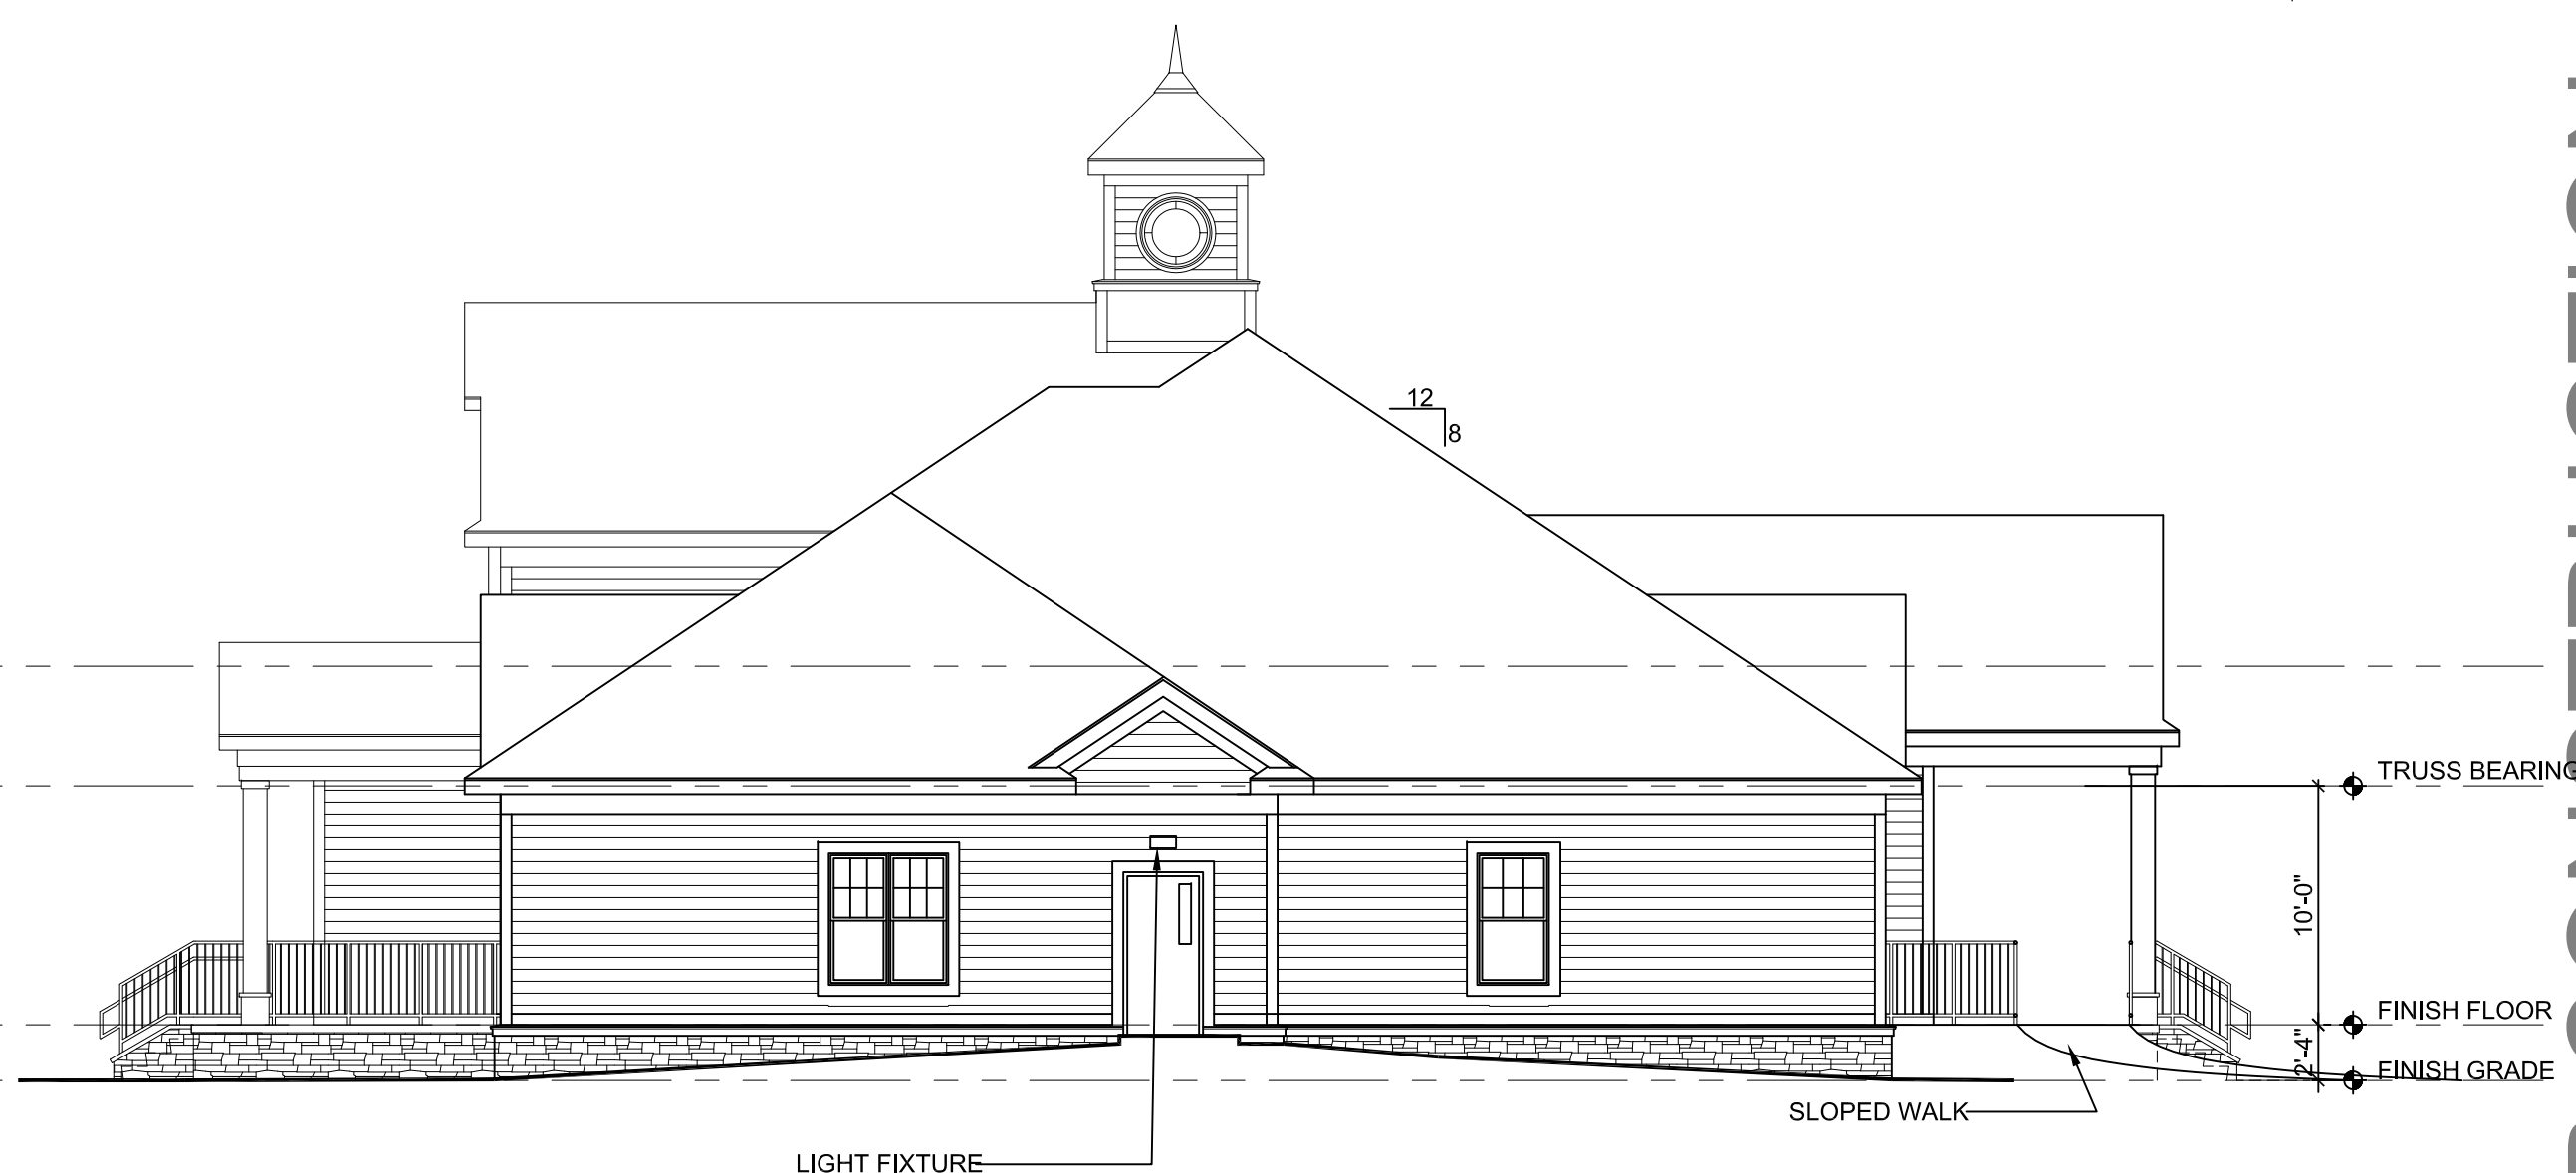

SOUTH ELEVATION
SCALE: 1/8"=1'-0"

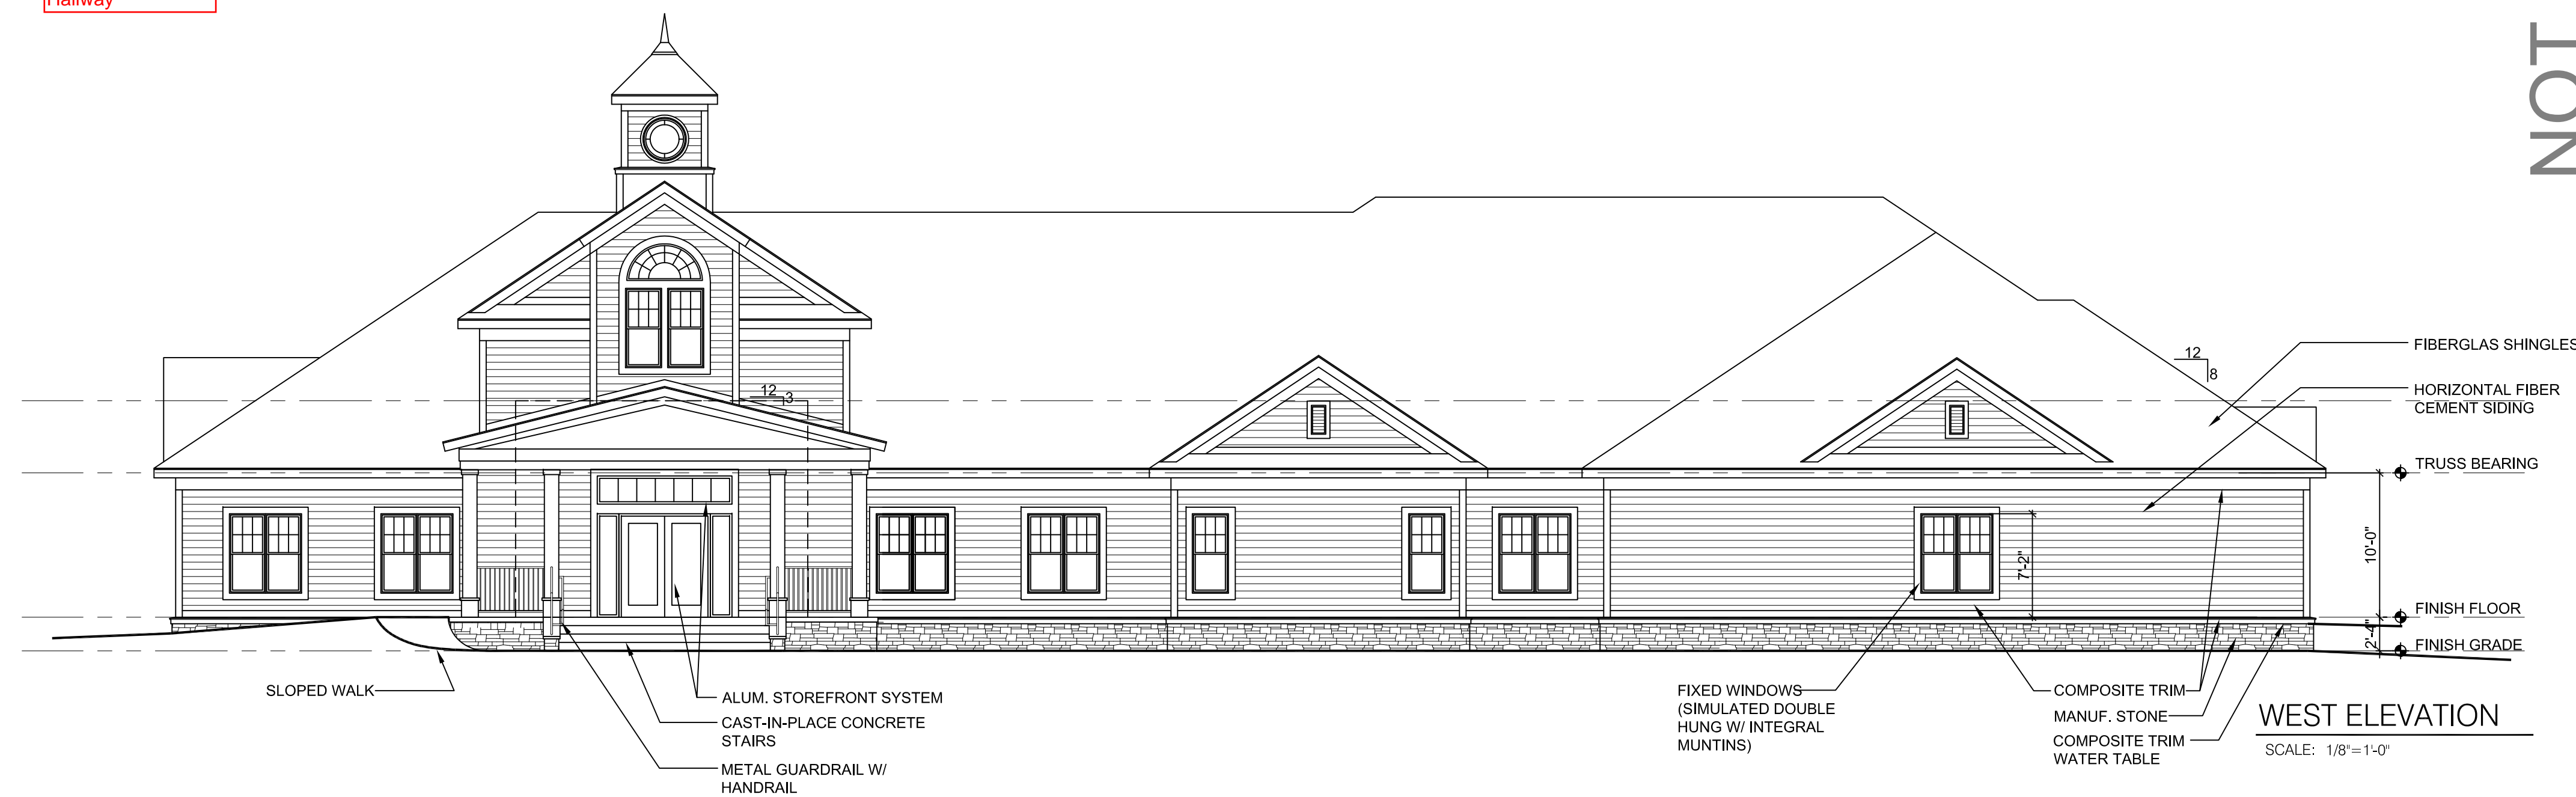

WEST ELEVATION
SCALE: 1/8"=1'-0"

NOT FOR CONSTRUCTION

Client:
**OSCODA COUNTY
WOLGAST CORP.**

Project:
**OSCODA COUNTY
REPLACEMENT
GOVERNMENT
BUILDING**

311 S. MORENCI AVE.
MIO, MICHIGAN 48647

Seat:

Date	Issued For
2.27.18	DD/ OWNER REVIEW

Drawn:
Checked:
Approved:

Sheet Title:
**EXTERIOR
ELEVATIONS**

Project Number: **518010**

Sheet Number: **A-300**

THE MATERIALS IS THE EXCLUSIVE PROPERTY OF SIDOCK GROUP INC. ANY USE BY ANY OTHER PARTY WITHOUT THE WRITTEN CONSENT OF SIDOCK GROUP INC. IS PROHIBITED.