



Sidock Group

ENGINEERS-ARCHITECTS-CONSULTANTS

Corporate Headquarters
45650 Grand River Avenue
Novi, Michigan 48374
Ph: (248)349-4500 • Fax: (248)349-1429

Gaylord Office
757 S. Wisconsin Ave.
Gaylord, Michigan 49735
Ph: (989)705-8400 • Fax: (989)705-8403

Novi • Wyandotte • Muskegon
Lansing • Gaylord • Sault Ste. Marie
Bay City • Detroit

www.sidockgroup.com
www.sidockarchitects.com

Key Plan: No Scale

Client:
OSCODA COUNTY
WOLGAST CORP.

Project:
OSCODA COUNTY
REPLACEMENT
GOVERNMENT
BUILDING

311 S. MORENCI AVE.
MIO, MICHIGAN 48647

Seat:

Date	Issued For
02.06.18	OWNER REVIEW
02.27.18	DD/ OWNER REVIEW


Drawn:
Checked:
Approved:

Sheet Title:
ARCHITECTURAL
SITE PLAN

Project Number: 518010

Sheet Number: **AS-001**

THE MATERIALS IS THE EXCLUSIVE PROPERTY OF SIDOCK GROUP, INC. ANY REUSE OR REPRODUCTION OF THIS DOCUMENT WITHOUT THE WRITTEN PERMISSION OF SIDOCK GROUP, INC. IS PROHIBITED.

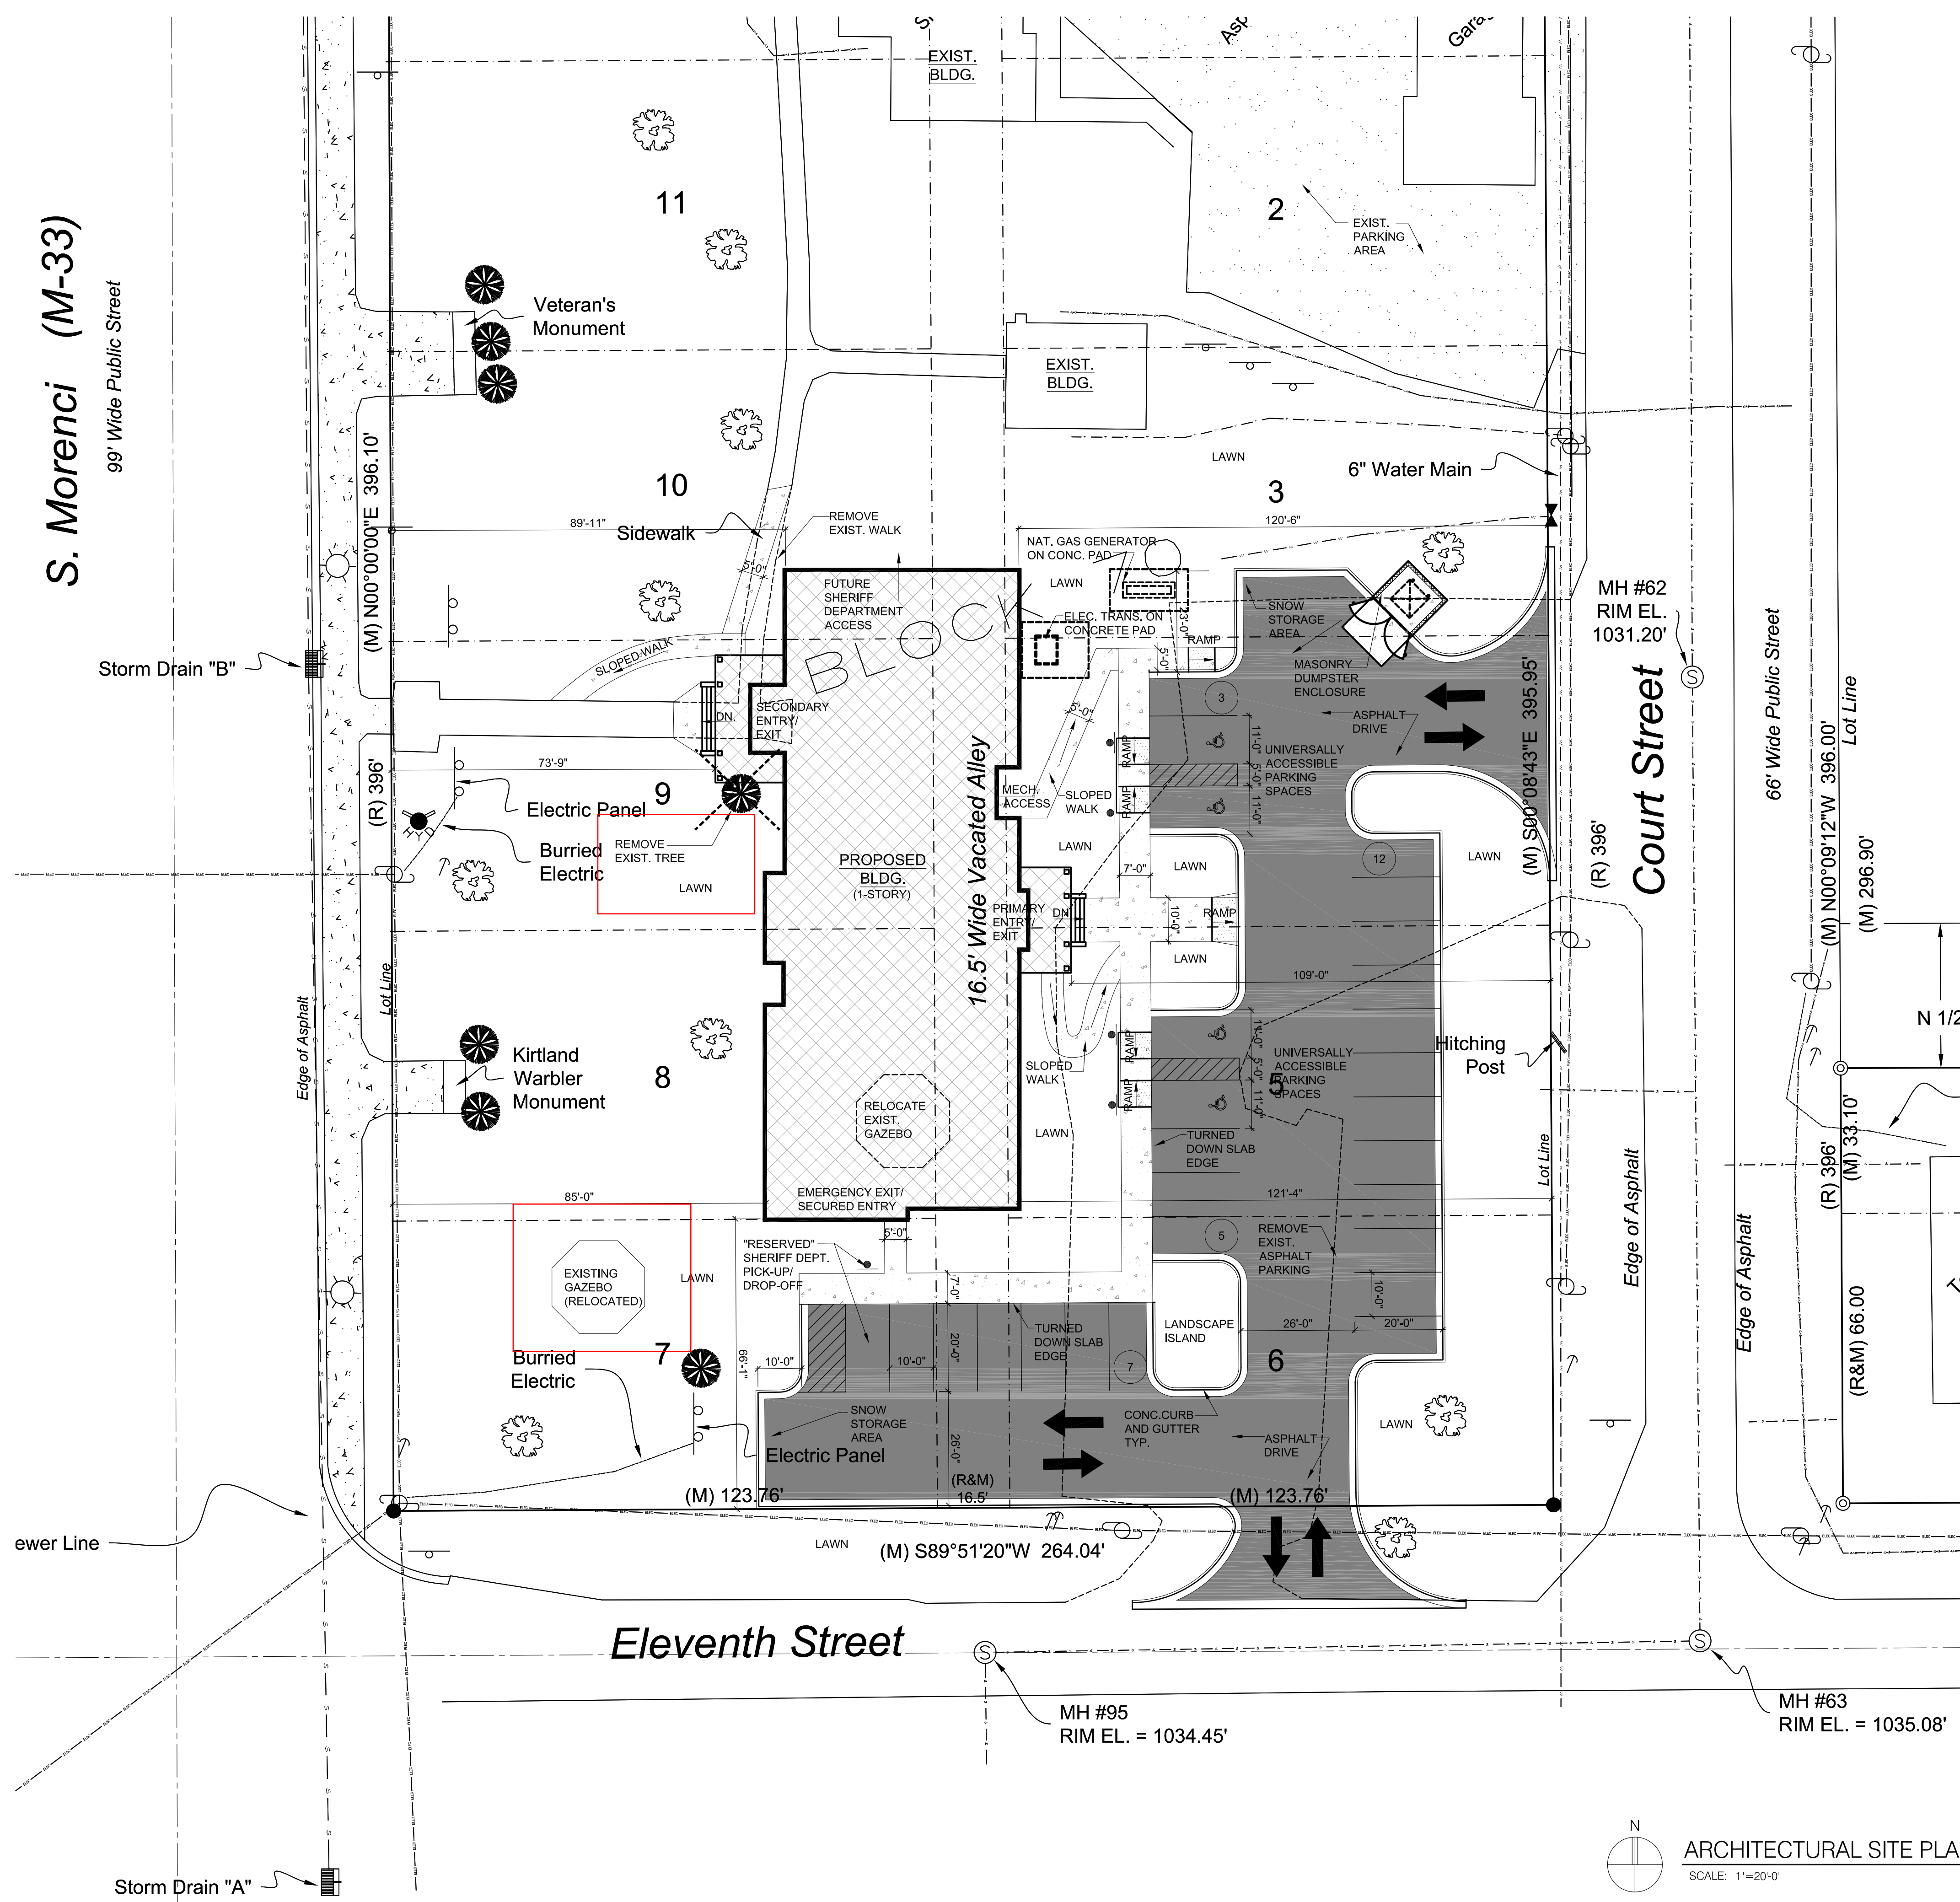

NOT FOR CONSTRUCTION

ARCHITECTURAL SITE PLAN
SCALE: 1"=20'-0"